





FRONT ELEVATION 1/4" = 1'

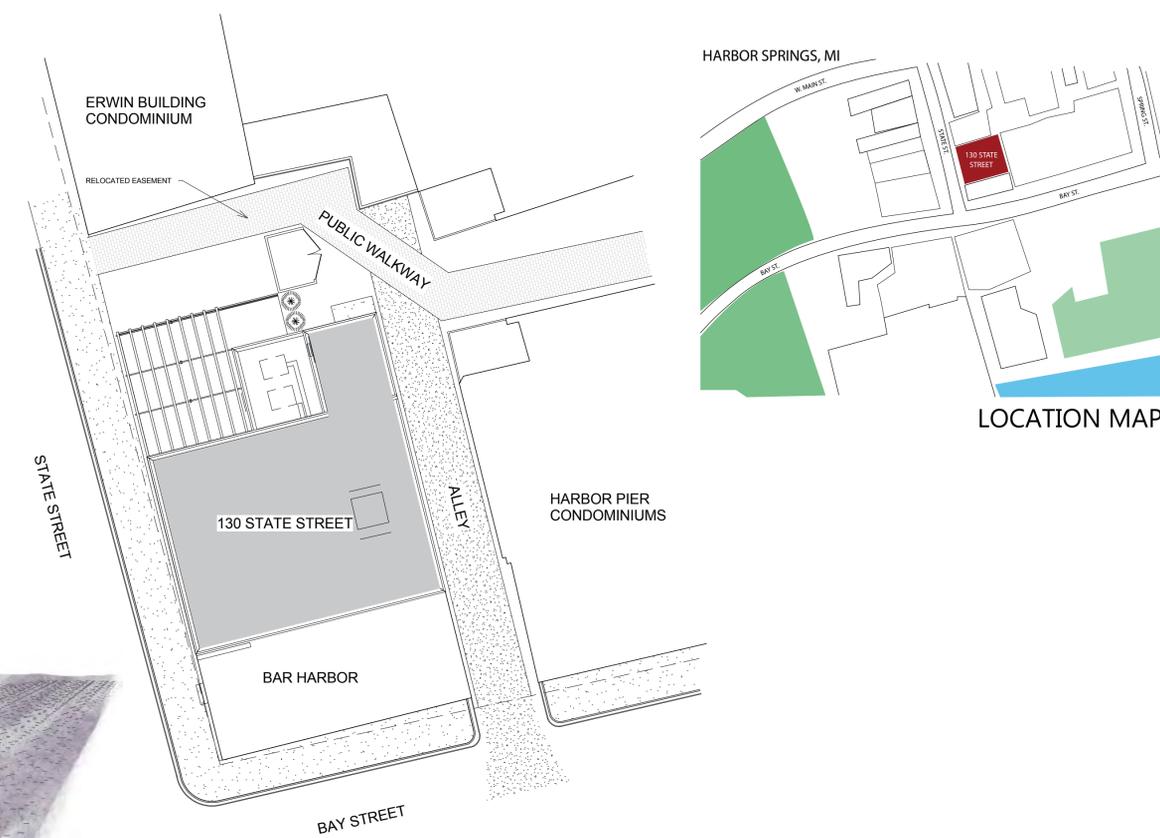


SITE PLAN 1:20

This restaurant is located in a small tight-knit community, where everybody knows the business owners and everyone is knowledgeable about events and town functions. The restaurant is located in an old town, with American Indians first inhabiting it. Since then, Harbor Springs has become a tourist destination, where Juillerets use to be one of the main attractions. Famous for their white perch fish and their desserts, Juillerets was started in the early 1900's and became a beloved restaurant to all of the people in Harbor Springs. The natives and the tourists of Harbor Springs all have some memory of the restaurant, but each one is a little different. The new restaurant will attempt to bring the community even closer together to create new memories, by exposing them all to the same food and cultural experiences. All members of the community who are willing to learn about the cuisine of an unfamiliar culture are welcome to visit the restaurant, and attend the demonstration kitchen. The demonstration kitchen will be the main place for members of the community to learn about the Mediterranean culture introduced in this restaurant. The demonstration kitchen will provide in depth tutorials on how to prepare Mediterranean food, and the ingredients needed to make it. However, the indoor market and café will also expose visitors to the delicious dishes of the Mediterranean region. Visitors to the demonstration kitchen will be able to learn how to cook fish (fish they can catch in Lake Michigan) because one of the features of Mediterranean cuisine is grilled fish. The café and indoor market will serve the same cuisine as the demonstration kitchen, but add more choices as necessary. The commercial kitchen will have the ability to be viewed by the visitors, so they can also see how the food is prepared, without attending an in-depth tutorial. The indoor market will be selling pre-made dishes, and some ingredients used in the making of Mediterranean food. The outdoor market will sell produce from the surrounding Harbor Springs area. Both of the kitchens will use as many ingredients as they can from the outdoor market, originally supplied by the local farmers. During the summertime, the weather in Harbor Springs allows for buildings to be opened up. The two markets will be connected to allow for one cohesive market during the warmer months, to allow for full circulation and community between the markets. The design of the restaurant will promote the togetherness of the community with plenty of space for meeting and eating and communicating. The design will also integrate, while modernizing, some of the features of the building's previous function. The re-use of these objects and design treatments will help bring the community back to the building and mix a place of familiarity with a place offering new experiences. The collective memories of the previous visitors to Juillerets will be challenged, but if they have a deep memory of Juillerets they will be able to recognize all of the materials that are put to use in the new restaurant that originated from Juillerets. The apartments located above will target a younger demographic, but will be available to all users. The communal living space on the second floor allows apartment renters to congregate and increase community.

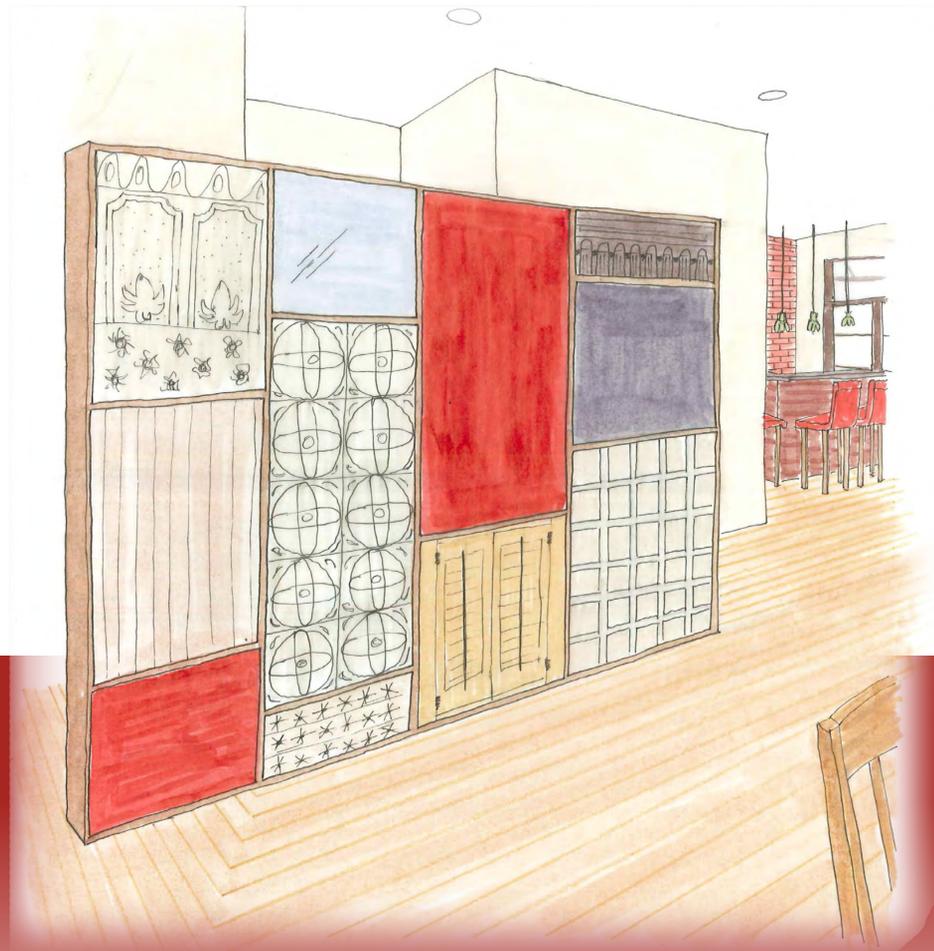


CAFE FEATURE WALL

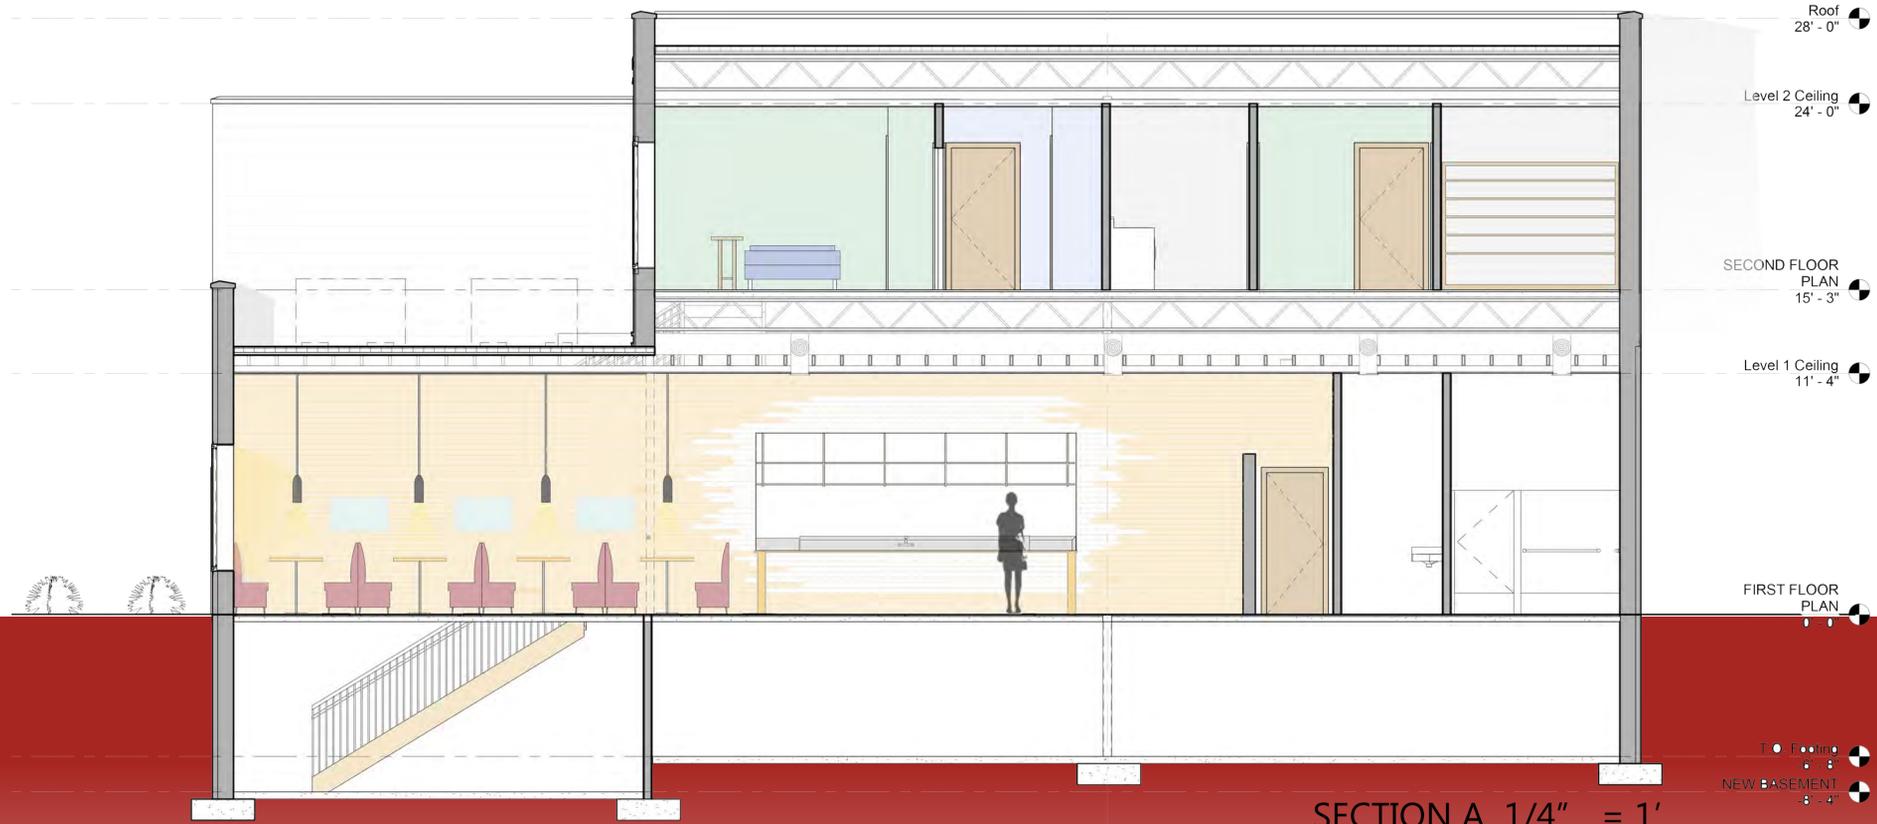

SECTION A 1/4" = 1'




INSPIRATIONAL IMAGES

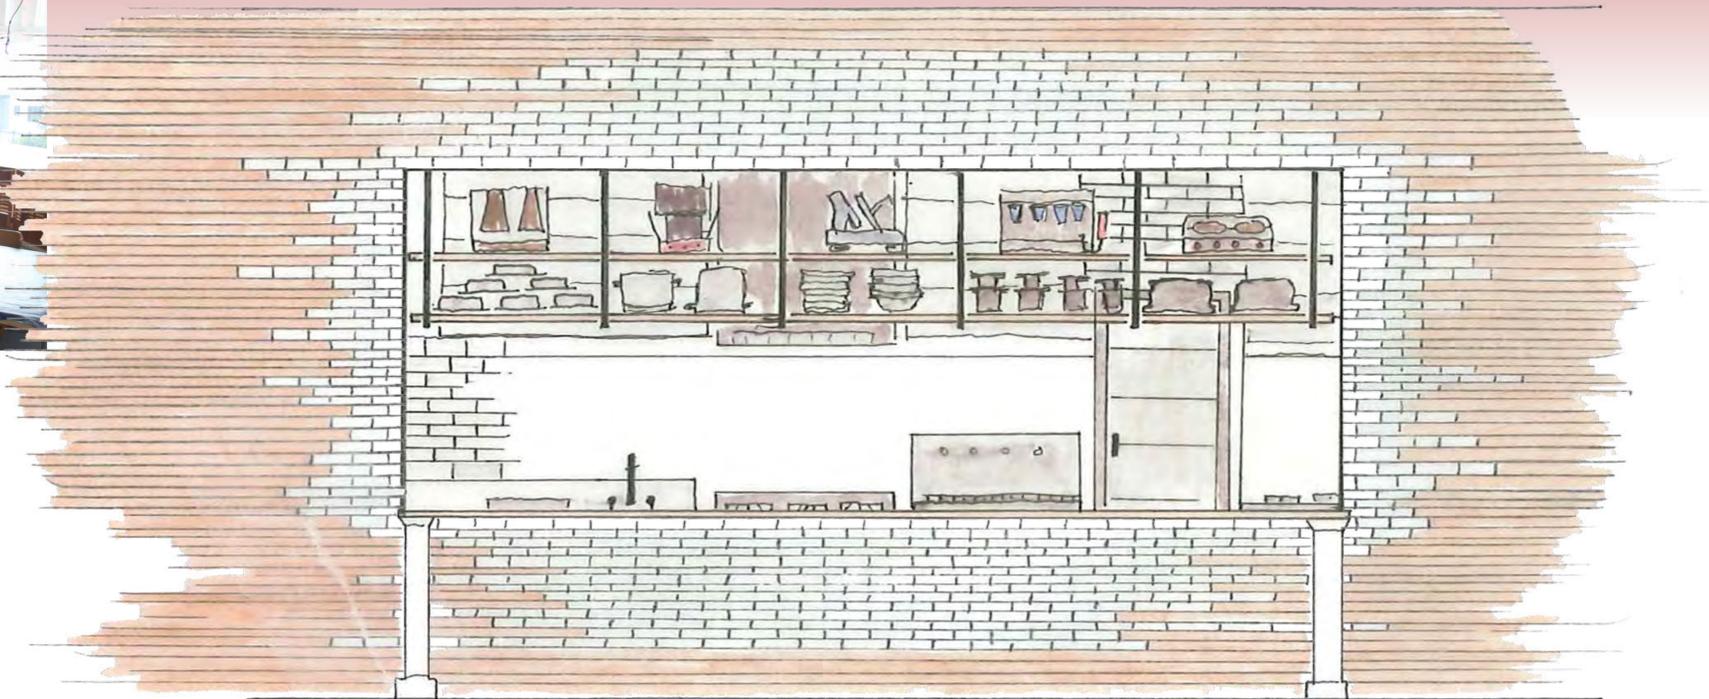


OPEN KITCHEN




APARTMENT LOBBY

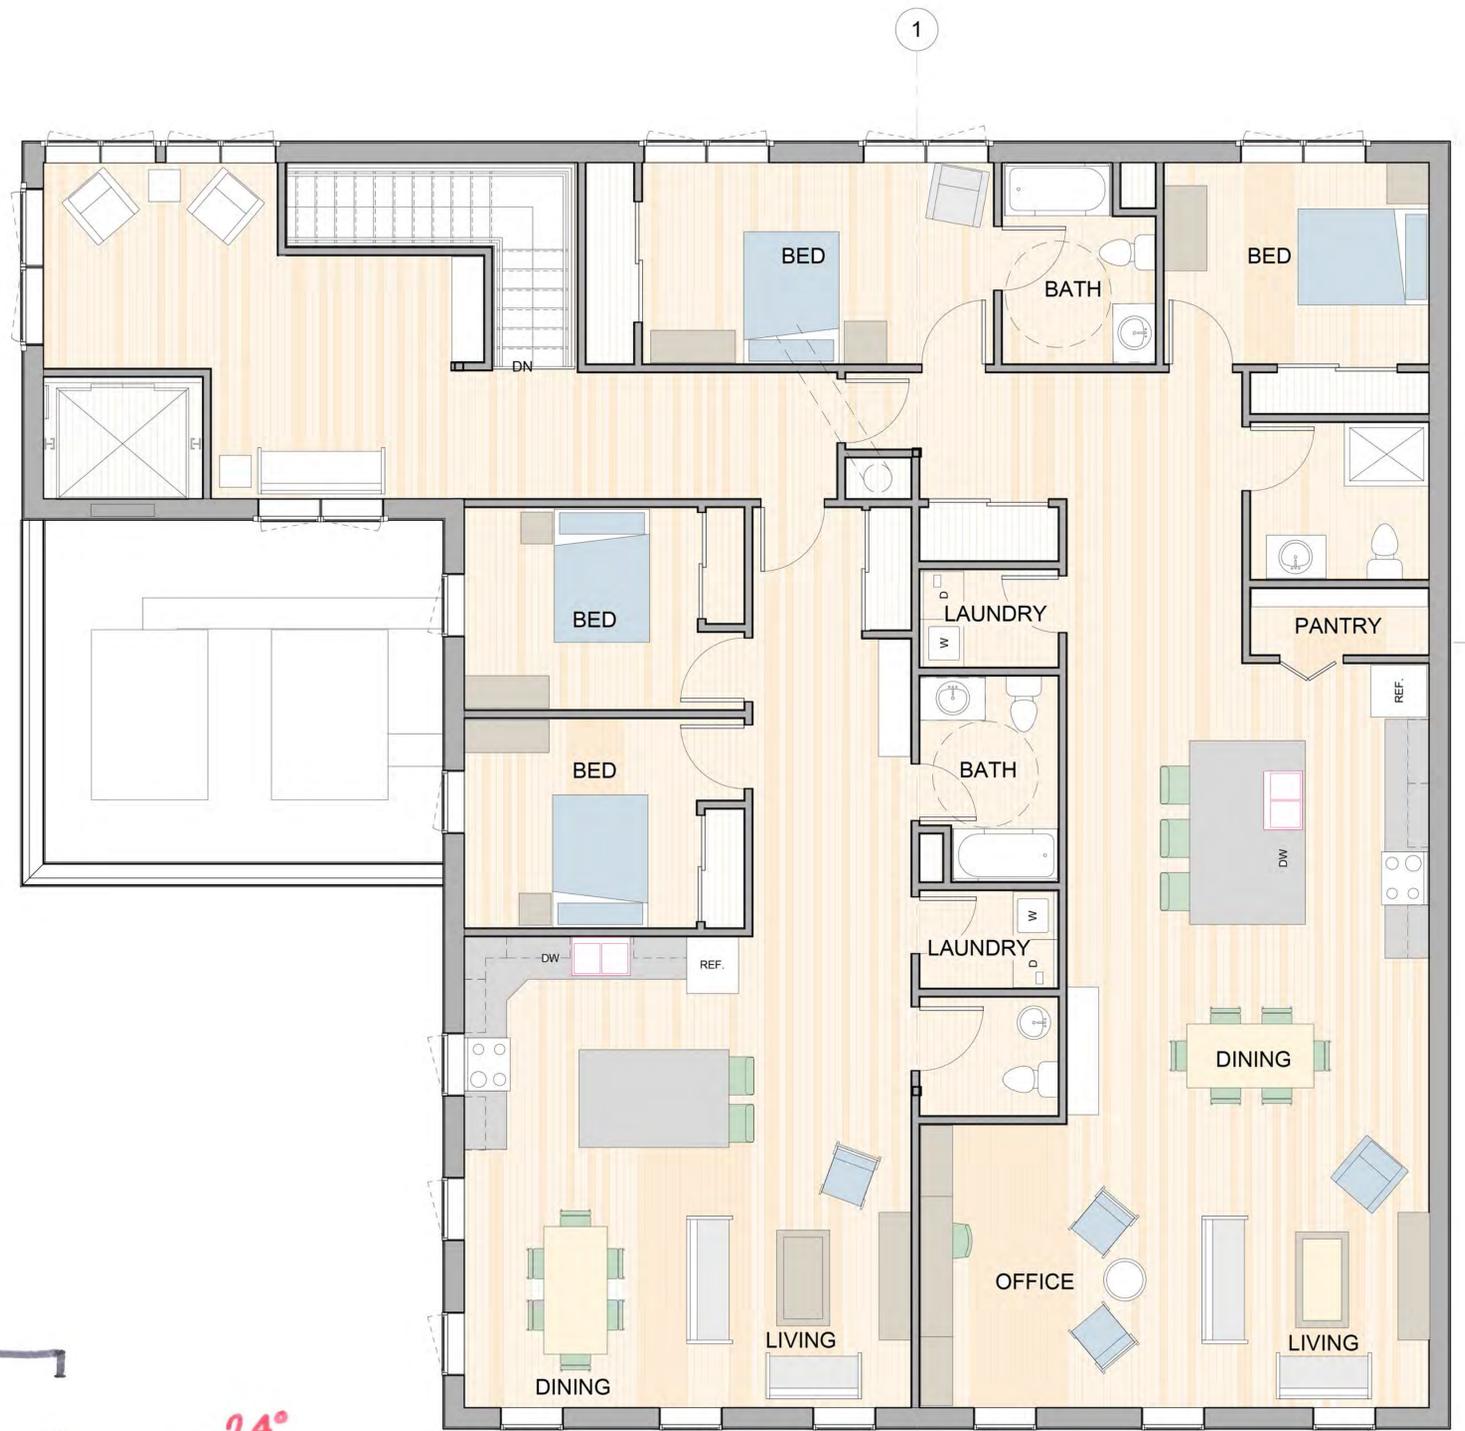

SECOND FLOOR PLAN 1/4" = 1'

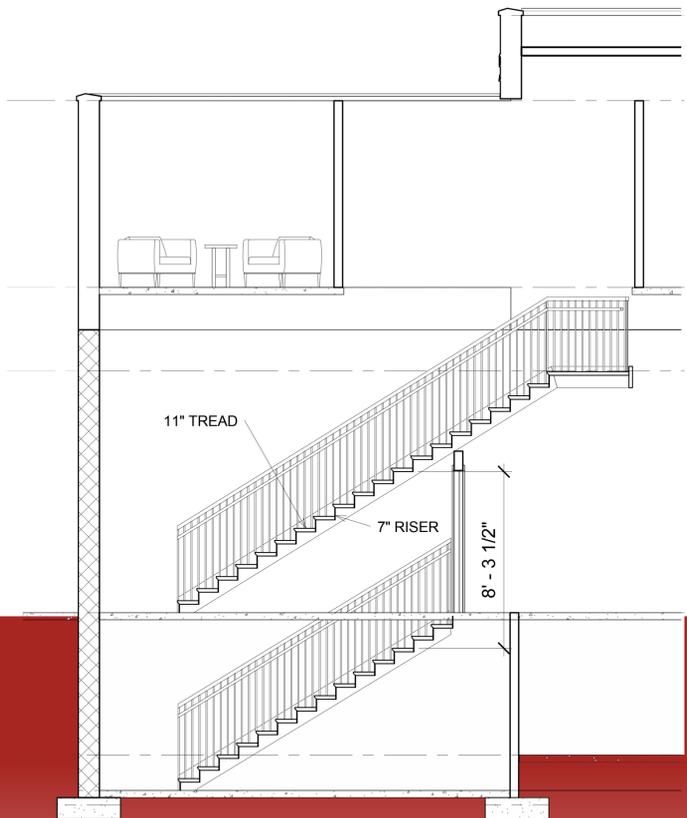

STAIR SECTION 1/4" = 1'

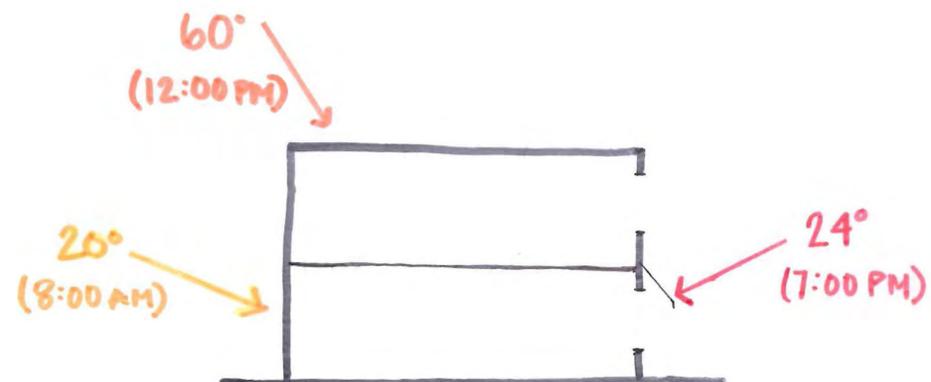


SUN-PATH DIAGRAM





A



1

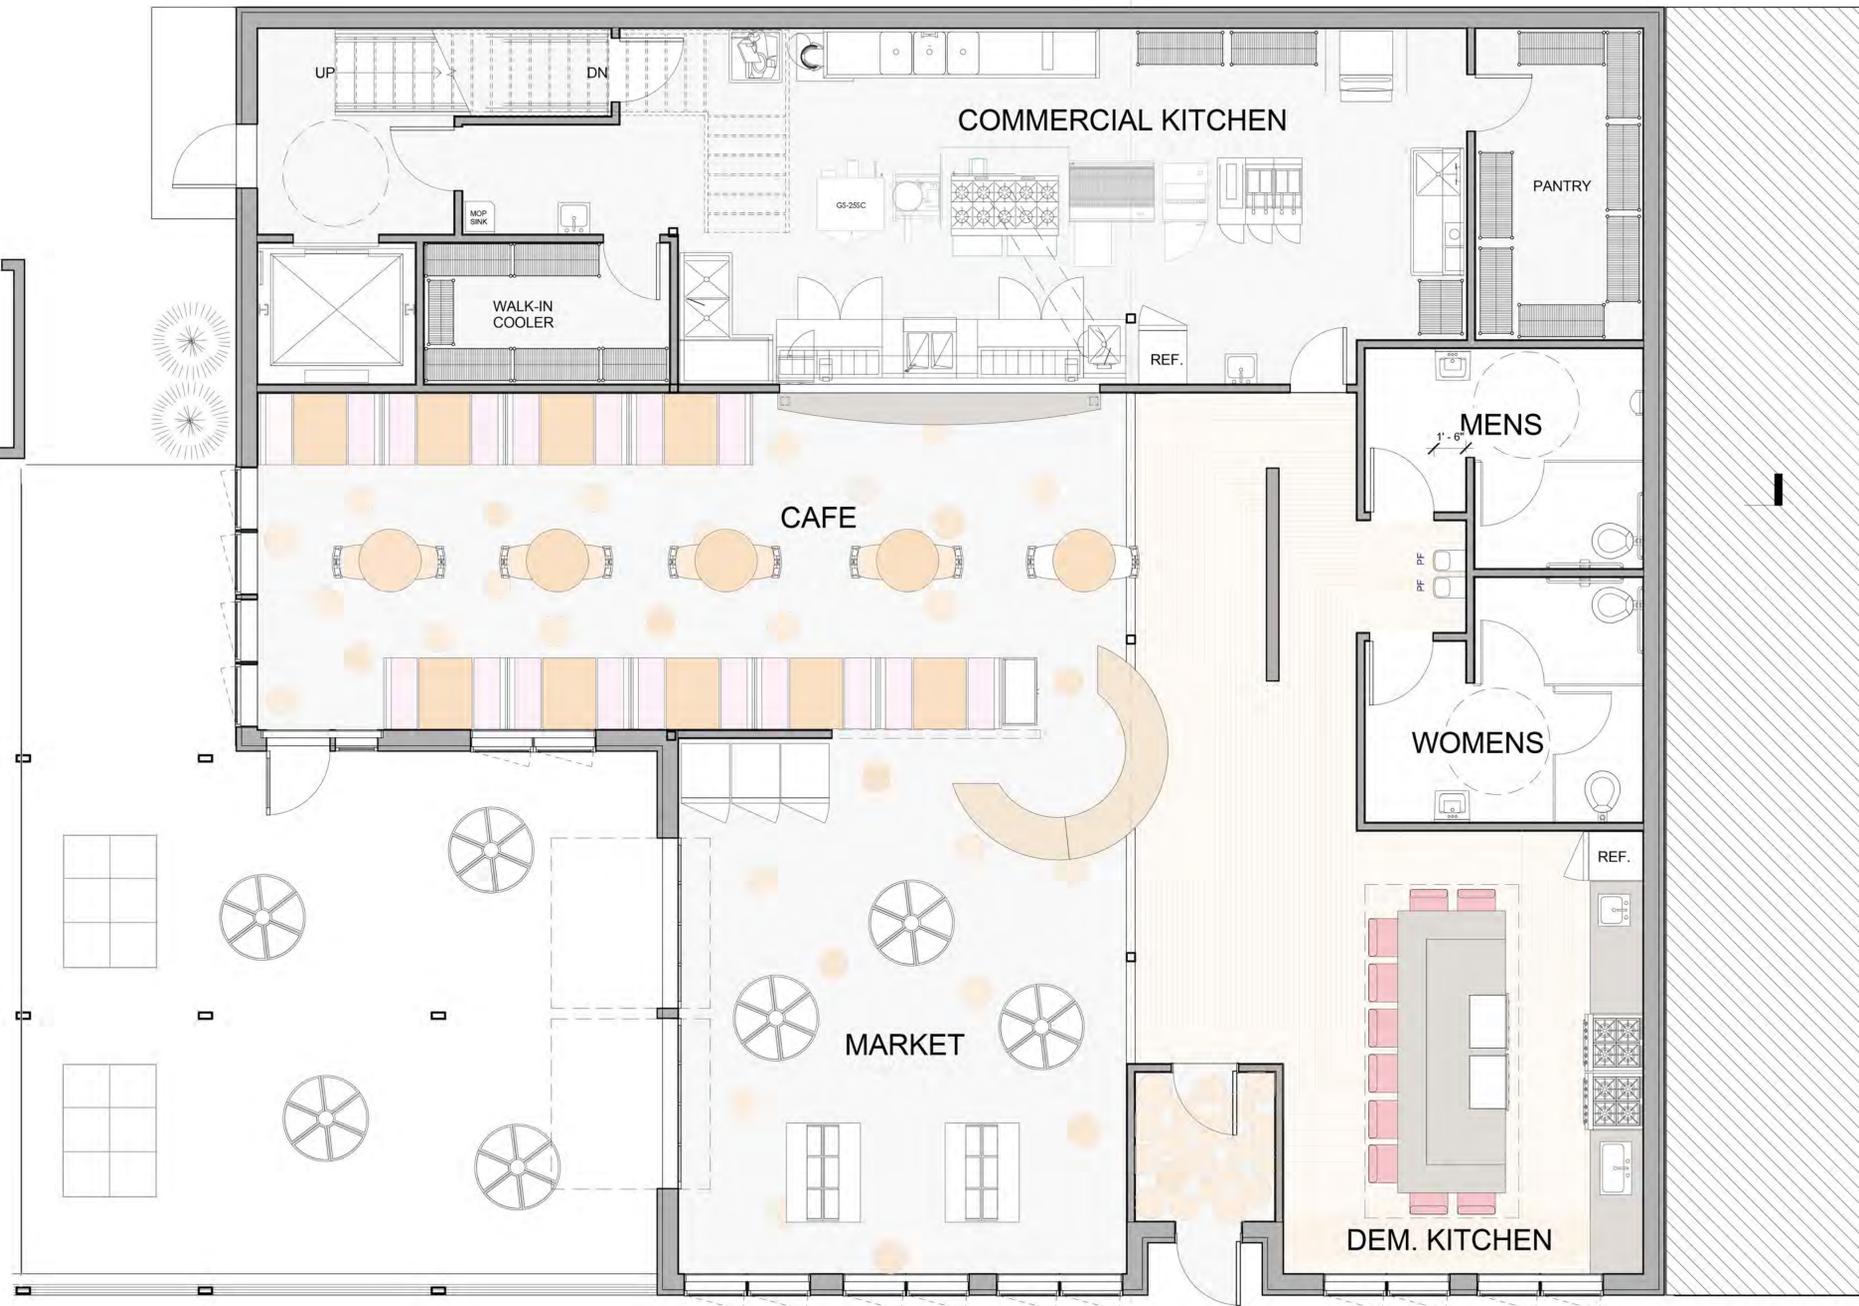

FIRST FLOOR PLAN 1/4" = 1'



CAFE

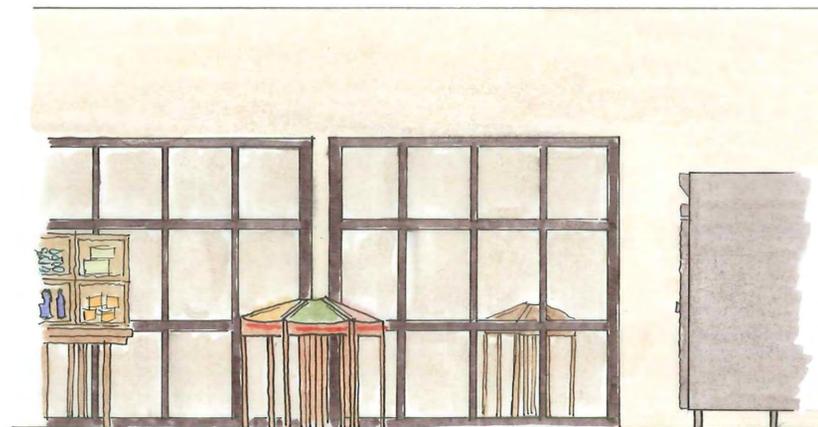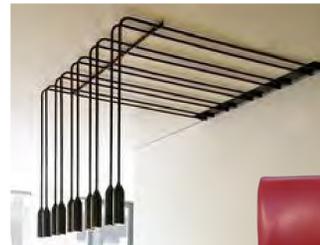

INDOOR MARKET